



Lower Seating Plan

Architecture\A224\A349A - LOWER Level Seating.dwg

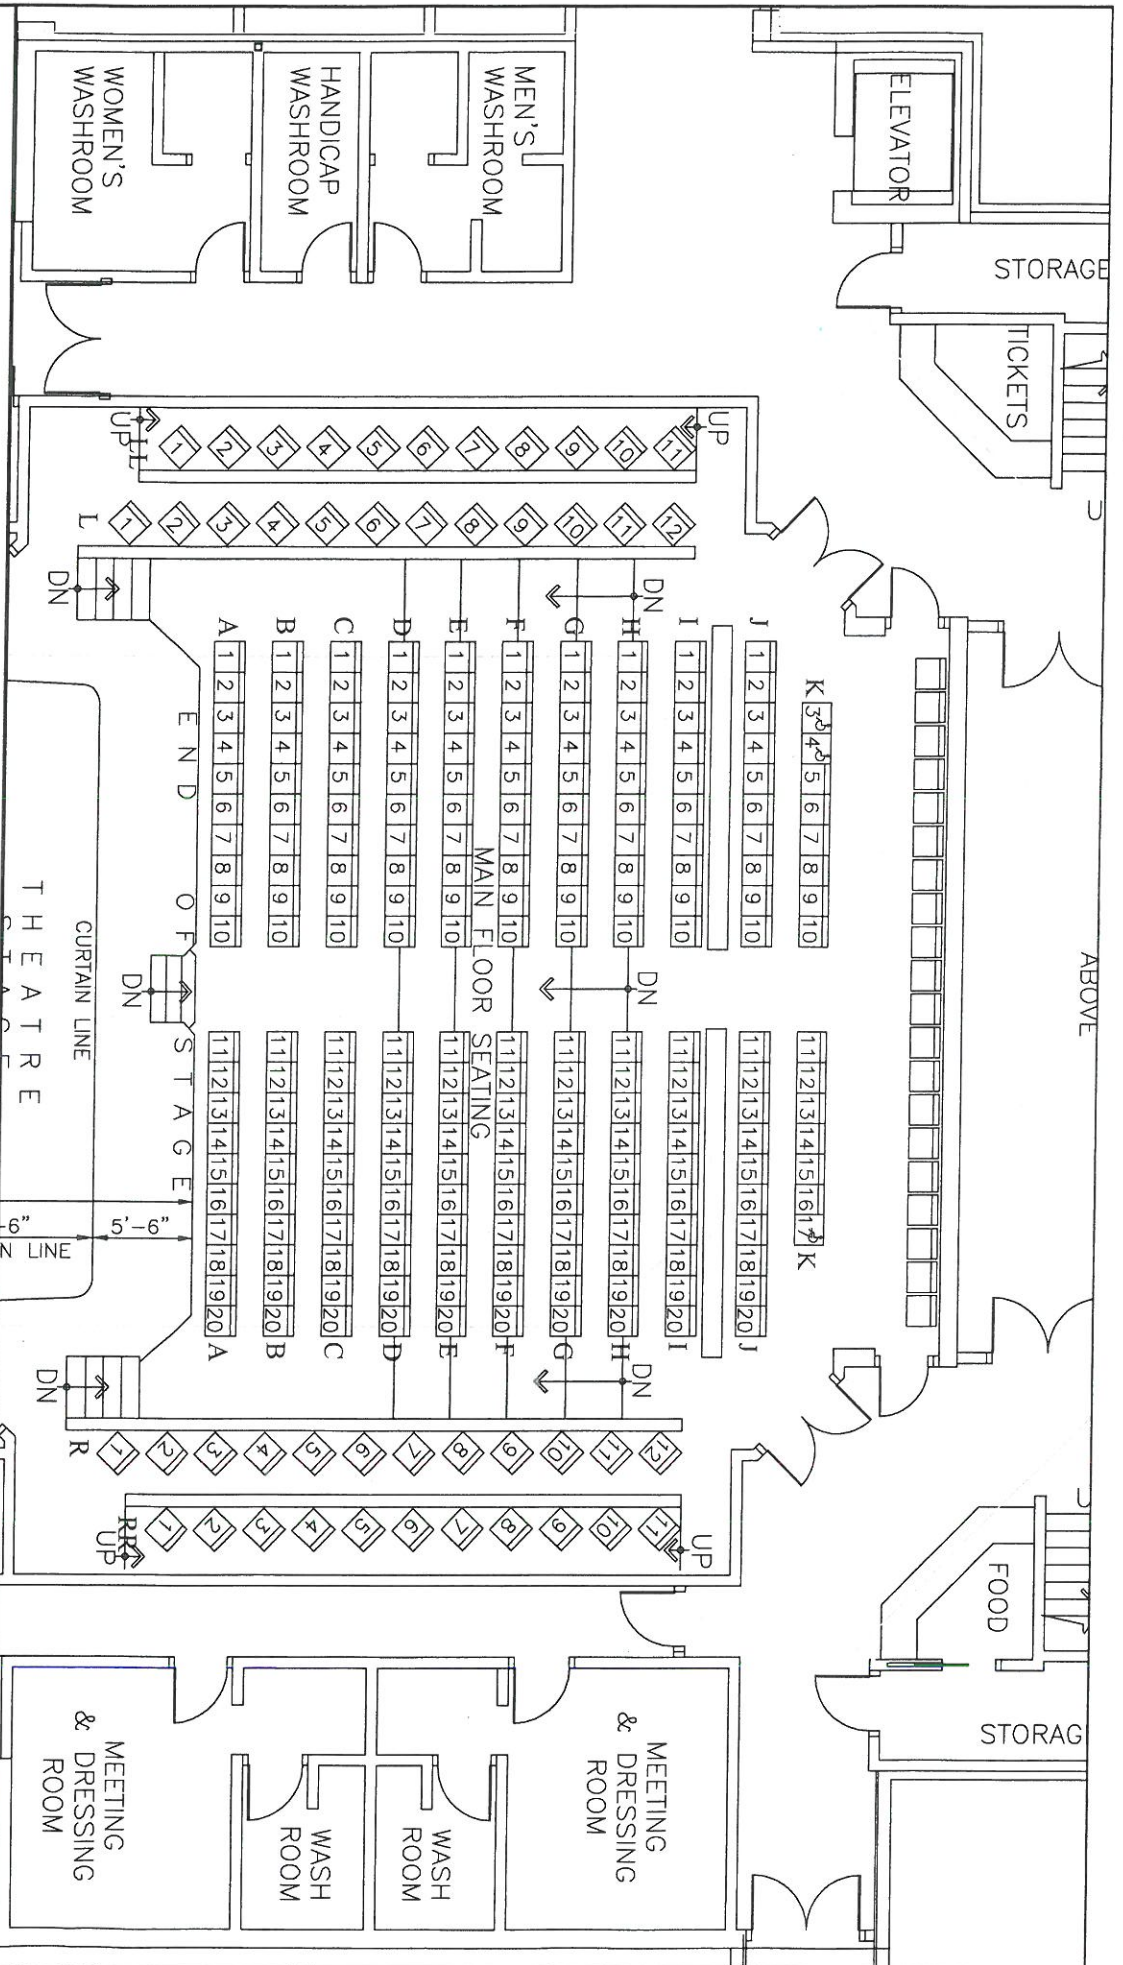

32325 SOUTH FRASER WAY
 Matsqui Centennial Auditorium (MCA)
 Lower Floor Plan


 DATE: 2002 09 09 DWN BY: FCR
 REV: 2014 03 14 SCALE: 1: 75
A-349A

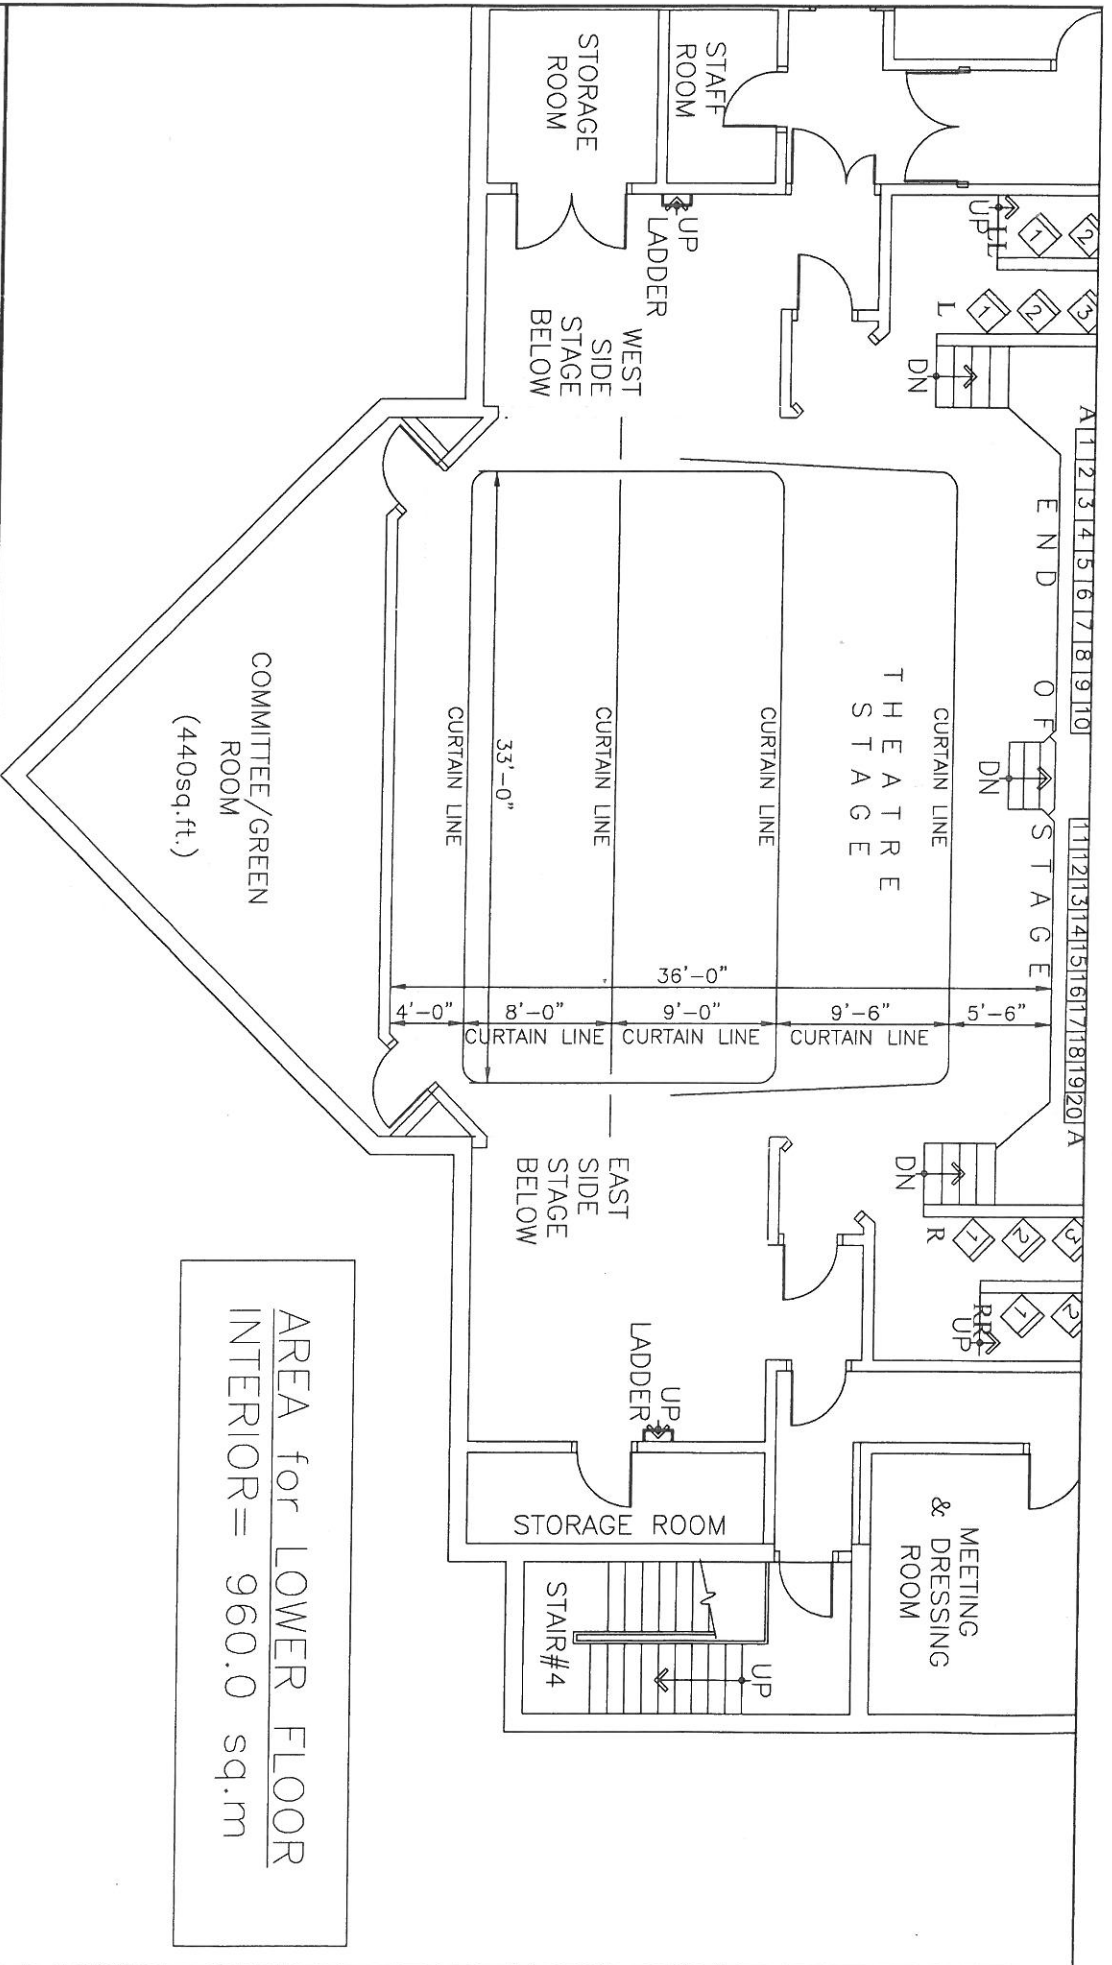


Stage Layout

A:\Architecture\A22\A349C_STAGE_Layout.dwg


32325 SOUTH FRASER WAY
 Matsqui Centennial Auditorium (MCA)
 Stage Layout




DATE: 2002 09 09
 REV: 2014 03 14
 DWN BY: FCR
 SCALE: 1:75
 A-349C

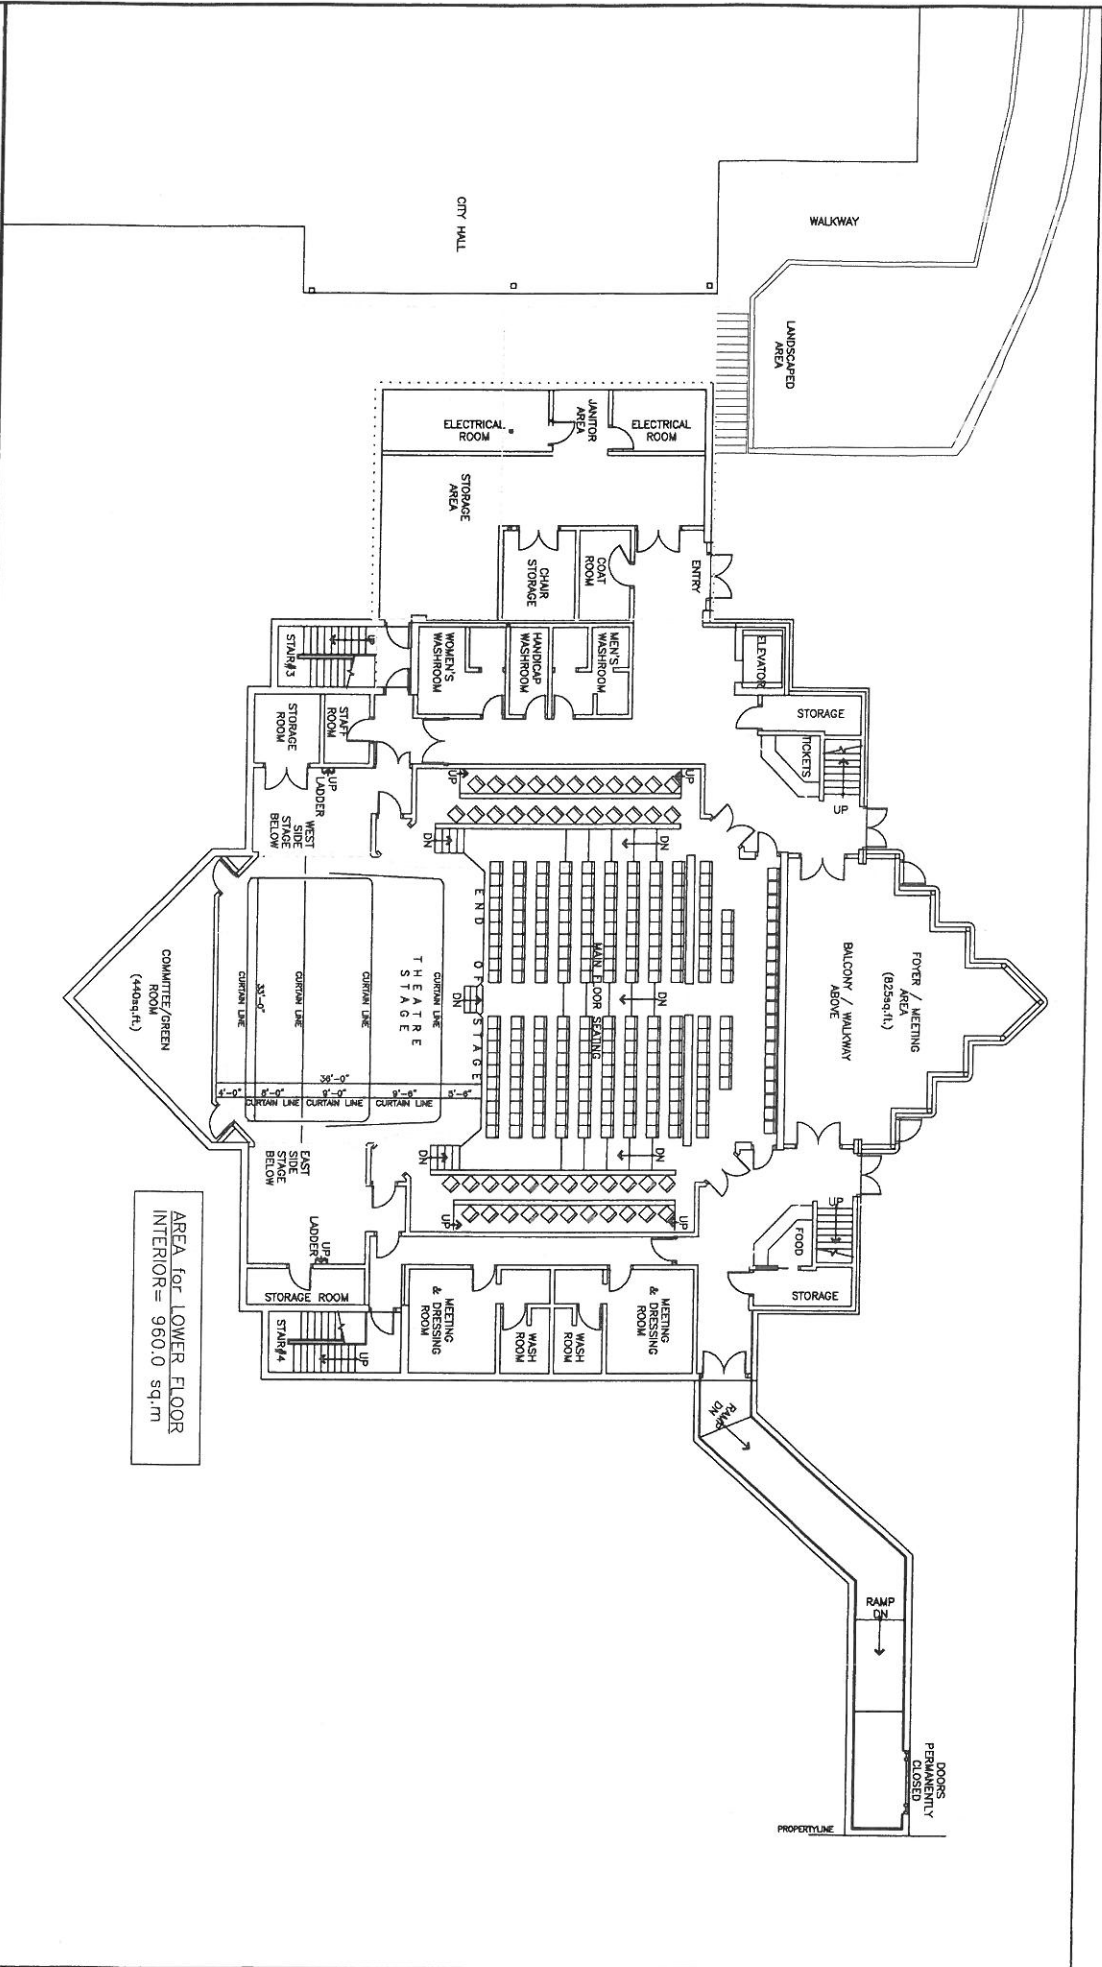

32325 SOUTH FRASER WAY
 Matsqui Centennial Auditorium (MCA)
 Lower Floor Plan



 DATE: 2002 09 09 DWN BY: FCR
 REV: 2008 09 11 SCALE: 1 : 200
 A-2240

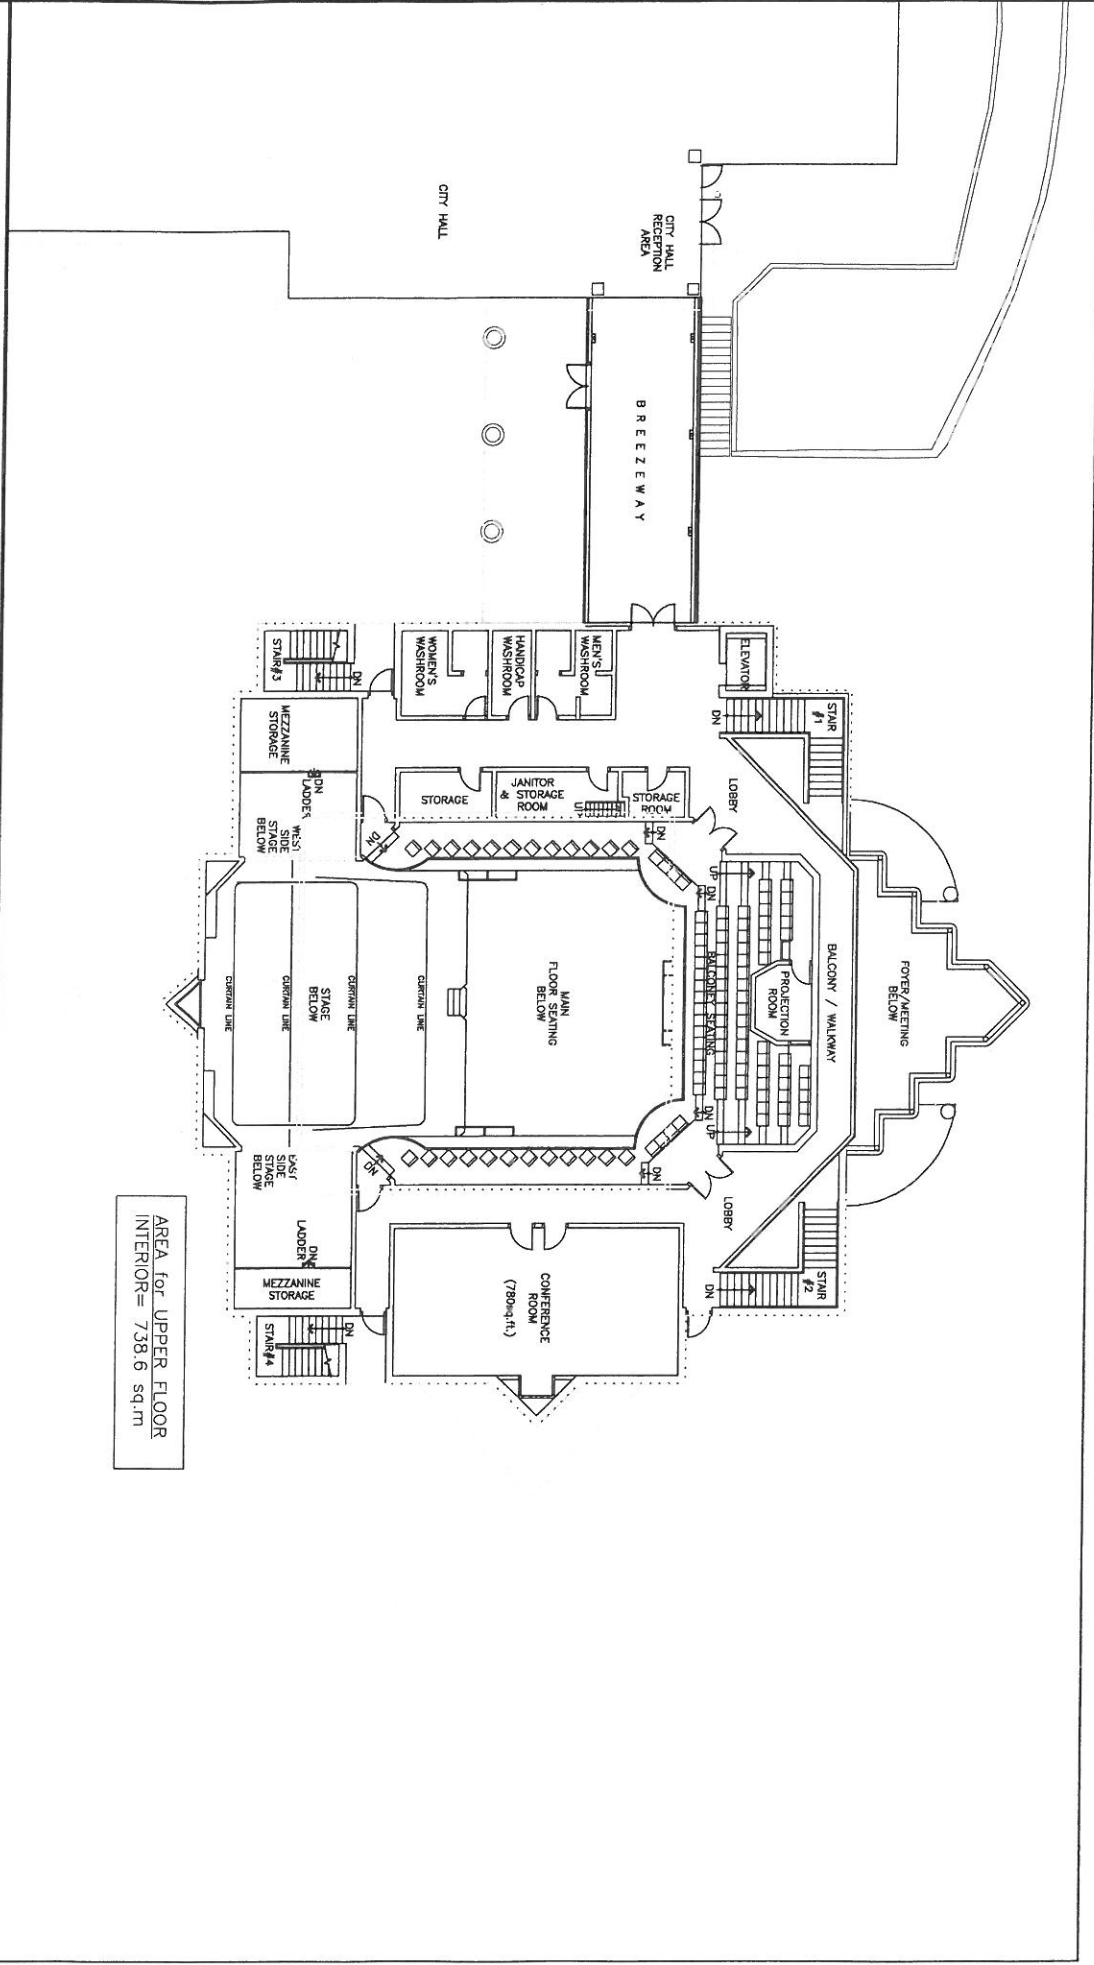

AREA for UPPER FLOOR
INTERIOR = 738.6 sq.m

32325 SOUTH FRASER WAY
Matsqui Centennial Auditorium (MCA)
Upper Floor Plan

DATE: 2002 09 09	DWGN. BR: FCR	
REV: 2008 09 11	SCALE: 1 : 200	
A-224b		